


Watertight airseal as per E2/AS1 section 9.1.6

Concrete slab or blockwork

Door Frame (refer to window manufacturer for method of support and fixing)

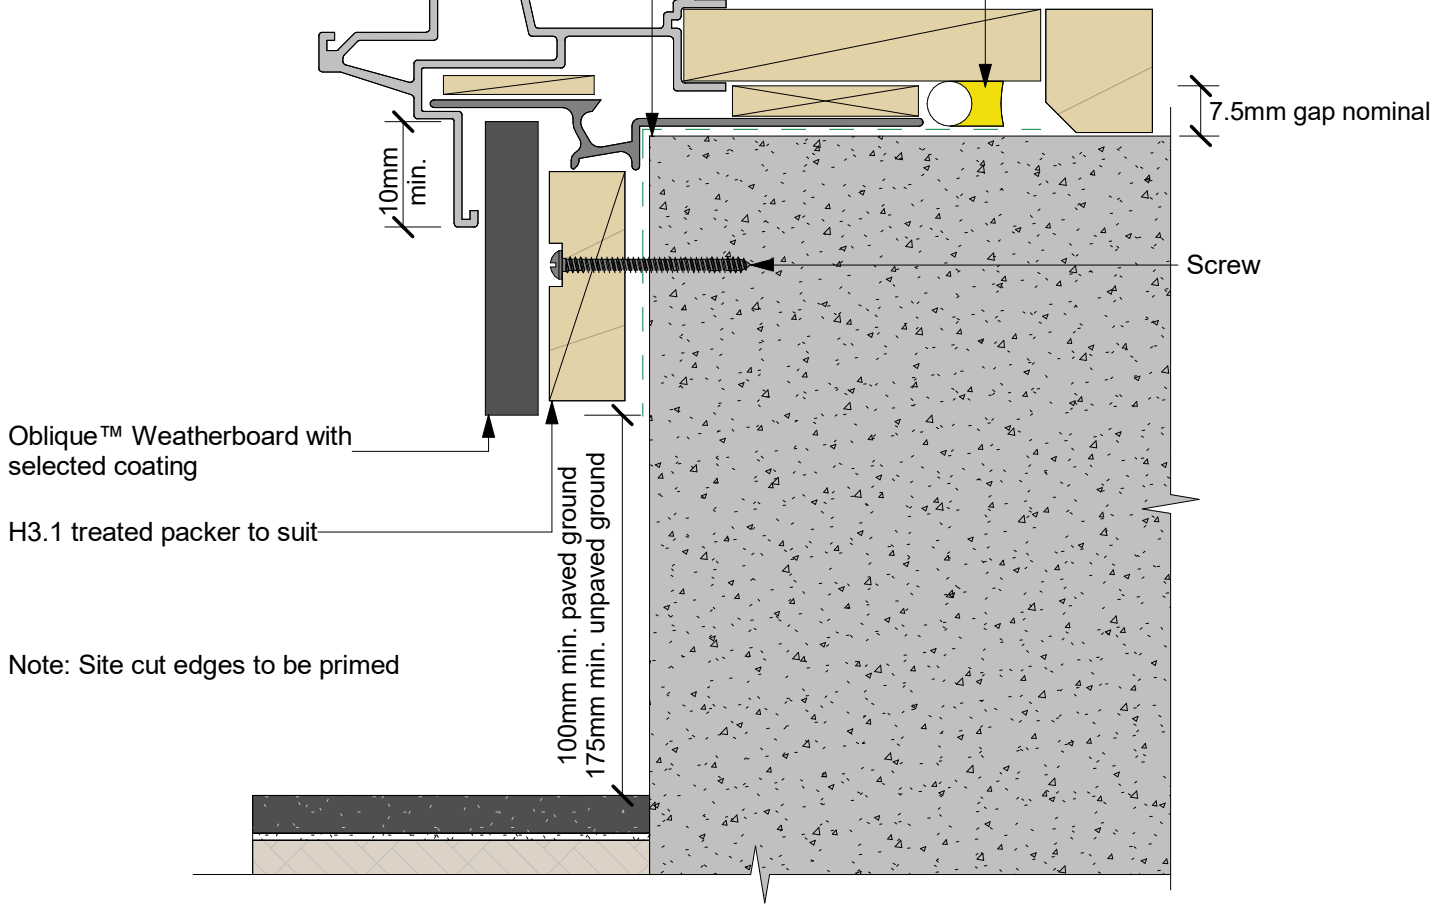

Refer to the manufacturer or supplier for technical information for these materials

General notes for materials selection

1. Flexible underlay must comply with acceptable solution E2/AS1
2. Flashing tape must have proven compatibility with the selected flexible underlay and other materials with which it comes into contact