



Note: Concealed back soaker join in weatherboard to be 150mm minimum from side of stud.
 Joints must be staggered by 600mm minimum

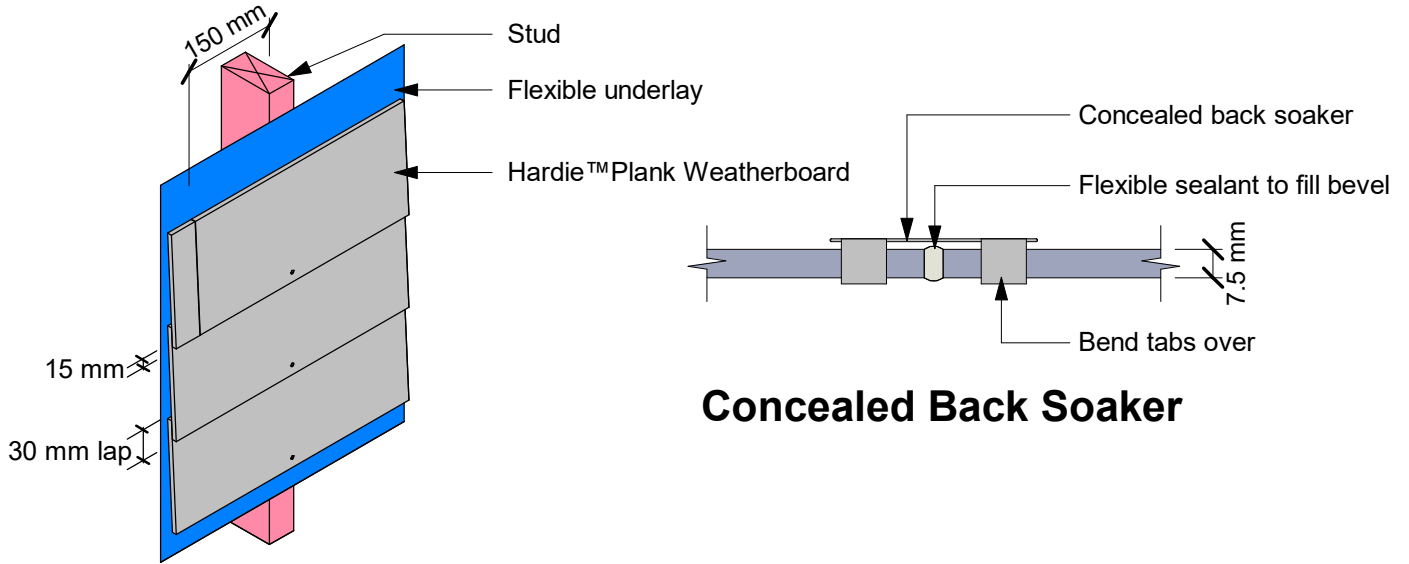

Concealed Back Soaker

Jointing Off Stud

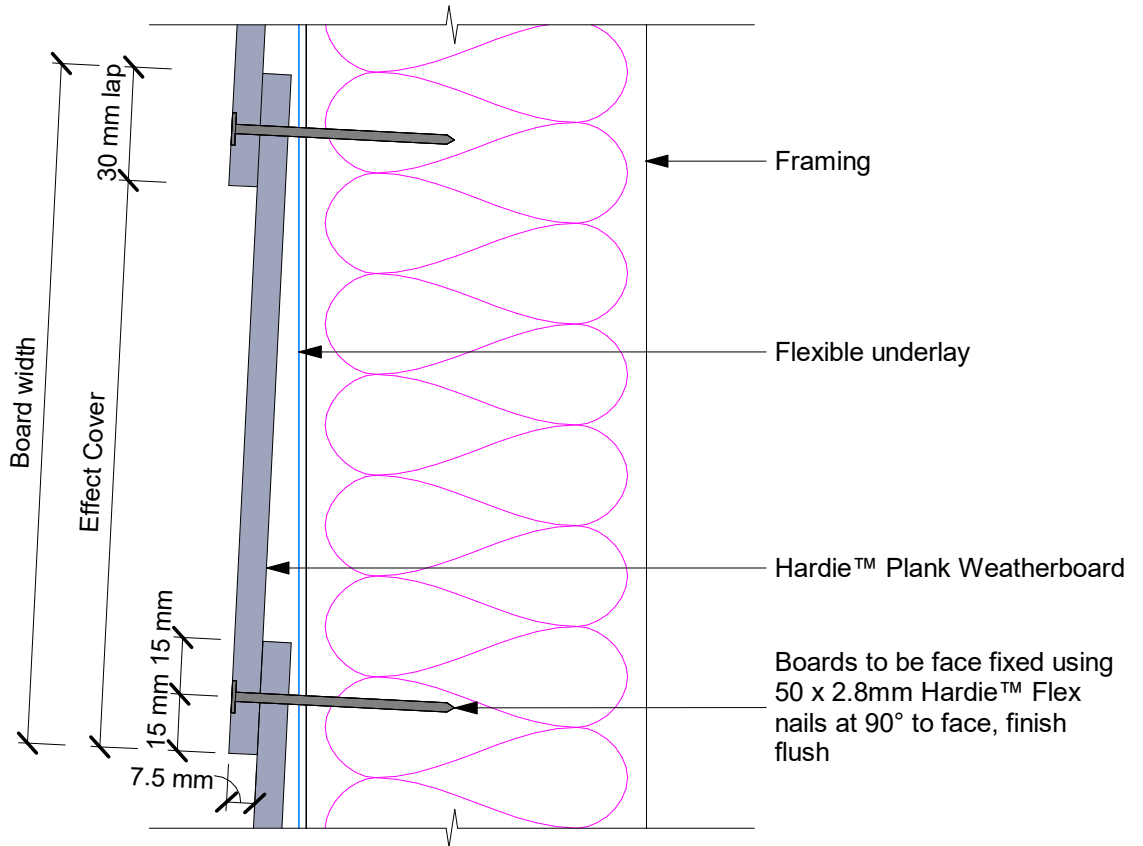

Face Nailing